

PROVINCETOWN-2002 ALTERATION-SHEET 3 OF 8 SHEETS  
LAYOUT NO. 7703

299.32'  
S 87°45'35" E

R=2,906.18

L=830.90'

LOC. LINE OF SEPT. 8, 1953 ST. HWY. LO. (LO. NO. 4070)  
S 75°51'32" W 1,088.63'

L=155.33'  
R=2,906.18'


L=87.96'  
R=2,930.93'

L=35.63'  
R=2,906.18'

L=71.79'  
R=2,914.43'

S 68°56'26" W 76.39'

S 68°56'26" W 274.91'

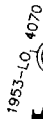

PARCEL "B"  
LAND NO LONGER NEEDED  
FOR STATE HIGHWAY PURPOSES  
AREA ABOUT 31.89 ACRES

S 17°37'09" E  
100.00'


S 72°22'51" W 3,035.38'

R=5,802.05

L=1,452.58'

SEE SHEET 2

SEE SHEET 4

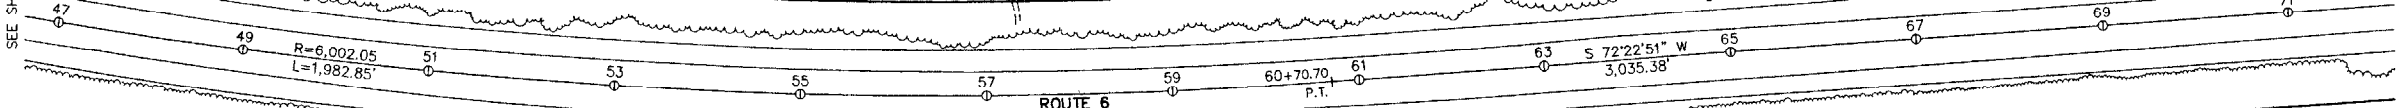

R=6,002.05  
L=1,982.85'

S 72°22'51" W 3,035.38'

ROUTE 6

S 72°22'51" W 3,035.38'

R=6,102.05

L=2,015.89'

PARCEL "G"  
LAND NO LONGER NEEDED  
FOR STATE HIGHWAY PURPOSES  
AREA ABOUT 29.42 ACRES

N 17°37'09" W  
100.00'

S 72°22'51" W 3,035.38'

R=6,252.05

L=2,065.44'

LOC. LINE OF SEPT. 8, 1953 ST. HWY. LO. (LO. NO. 4070)

